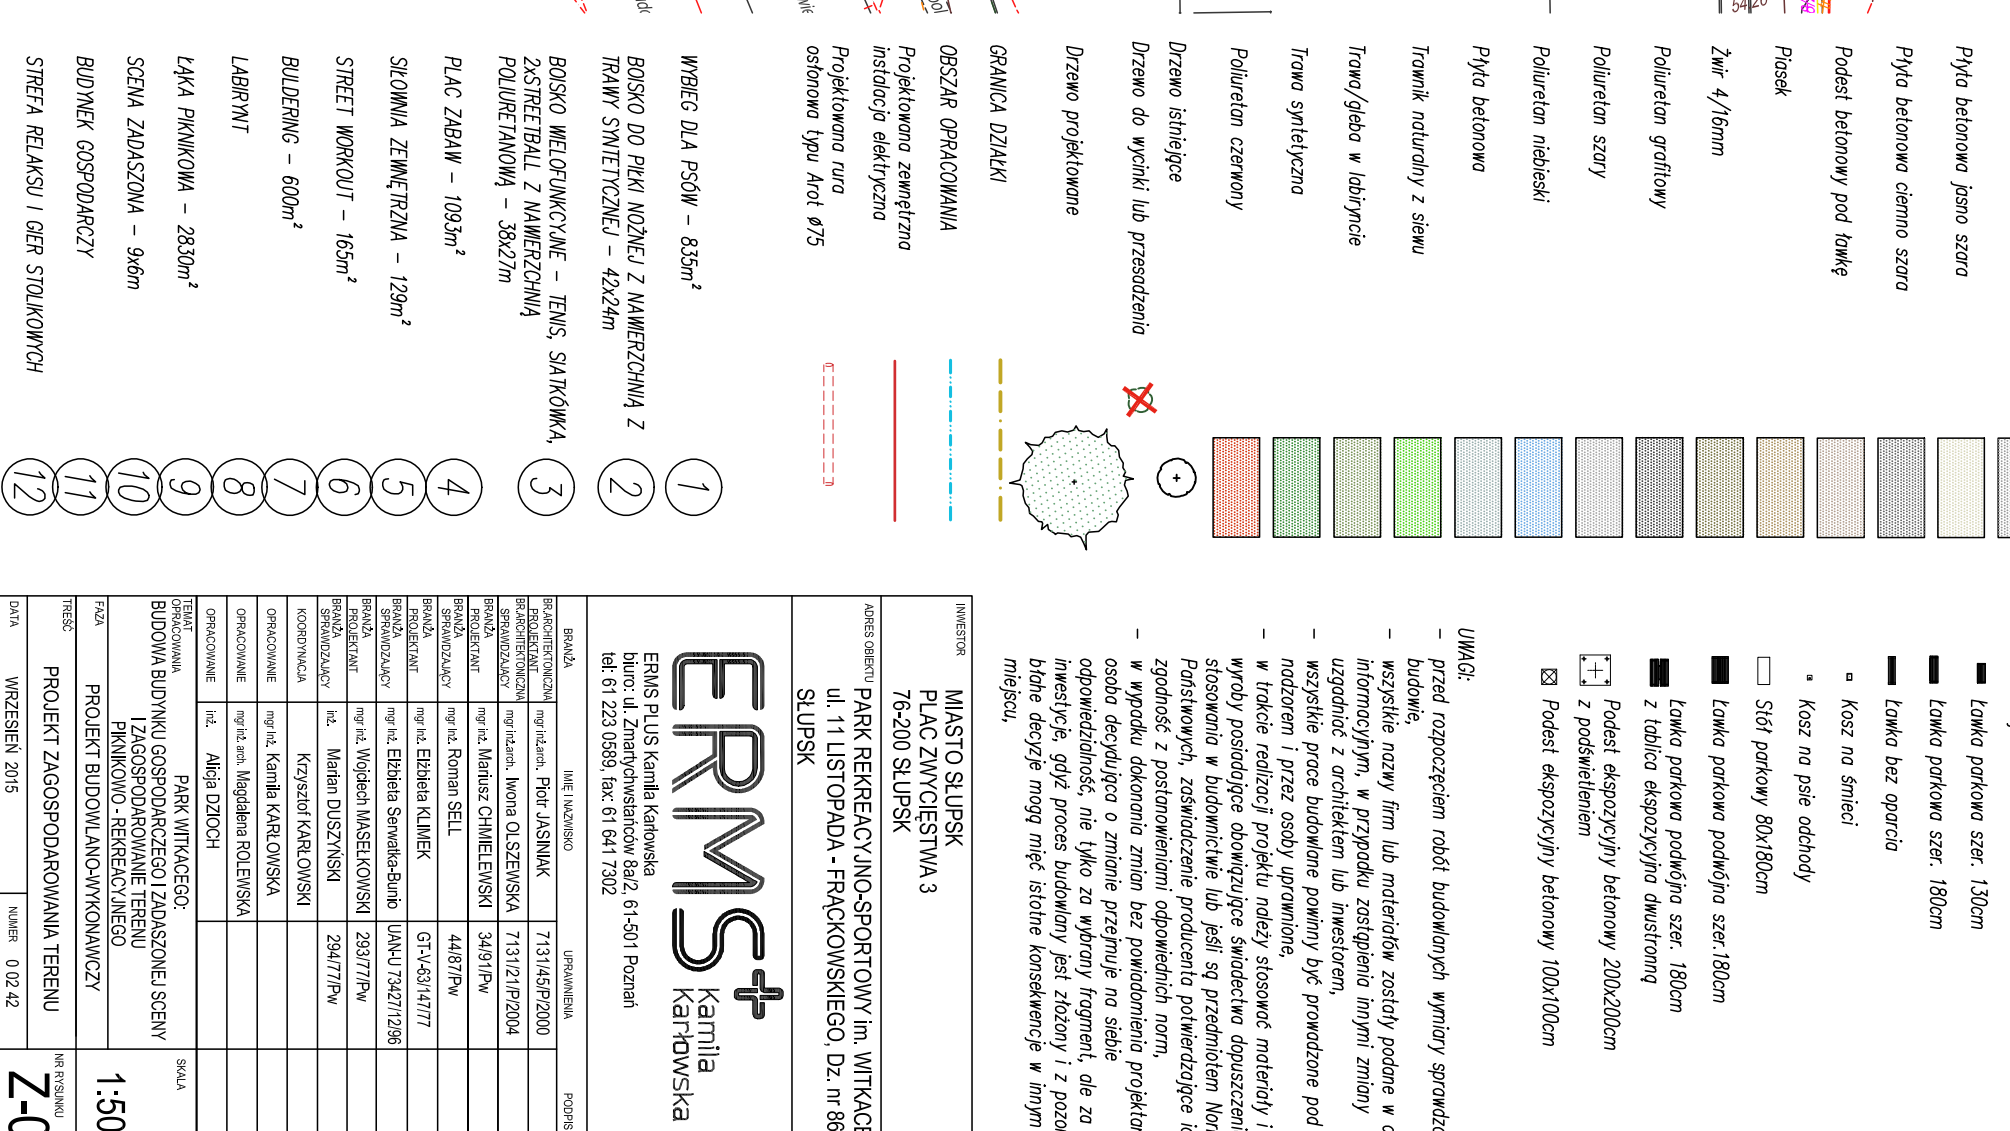


LEGENDA **ELEMENTY PLANU** **ZAGOSPODAROWANIA**

[illegible]